


# Depaving Project: 5312-50 Eadom St.







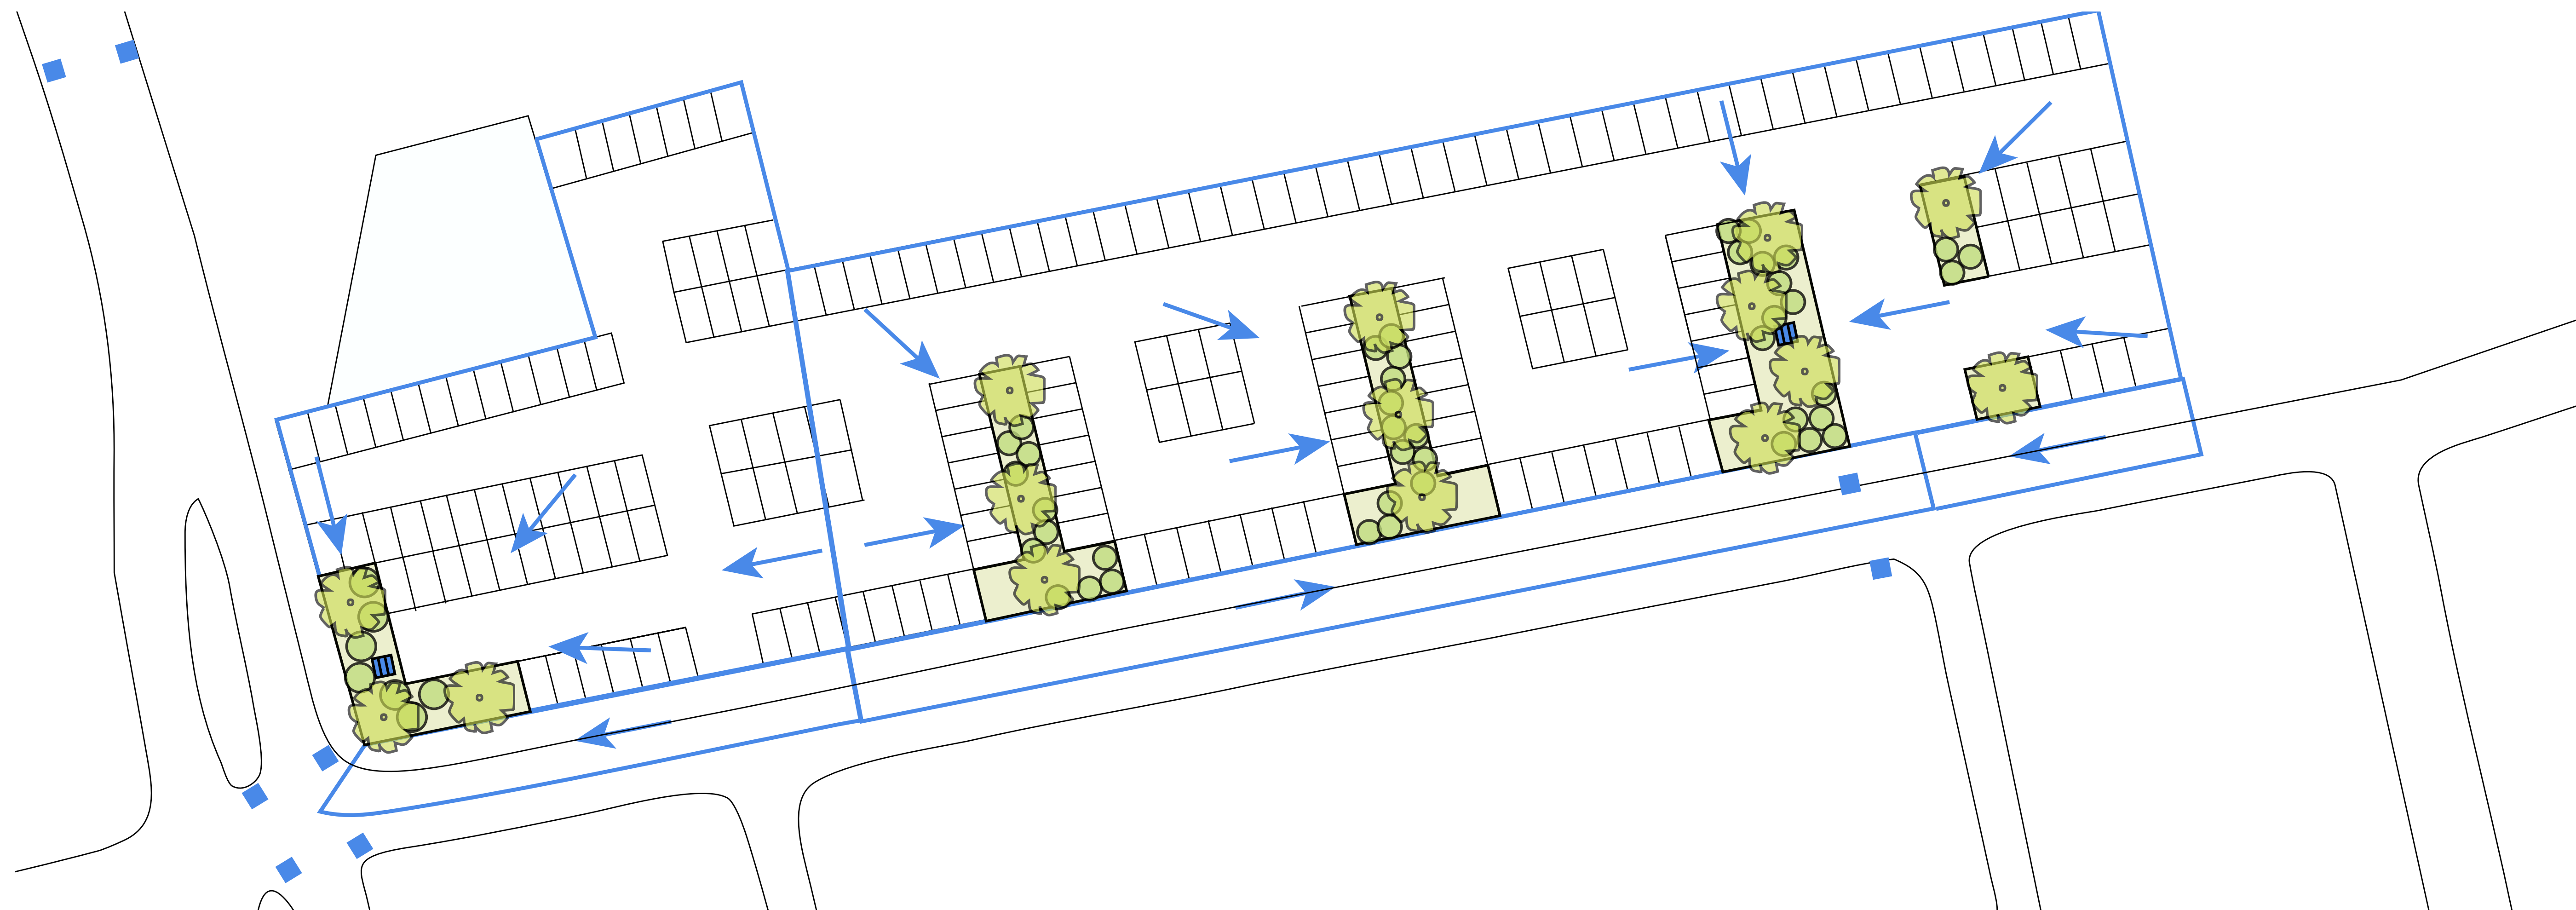

Stormwater Management Practice (SMP) Area 1: 1,152 SF\*  
 Parking Spaces: 62 (~8 cars)



Stormwater Management Parking Area 2: 7,036 SF\*  
 Parking Spaces: 125 (~34 cars)



- Key
-  Drainage area 1
  -  Drainage area 2
  -  Street drainage area
  -  Inlets
  -  Site drains
  -  Direction of stormwater flow
- \* SMP area calculation based on 2' soil, 1' stone