

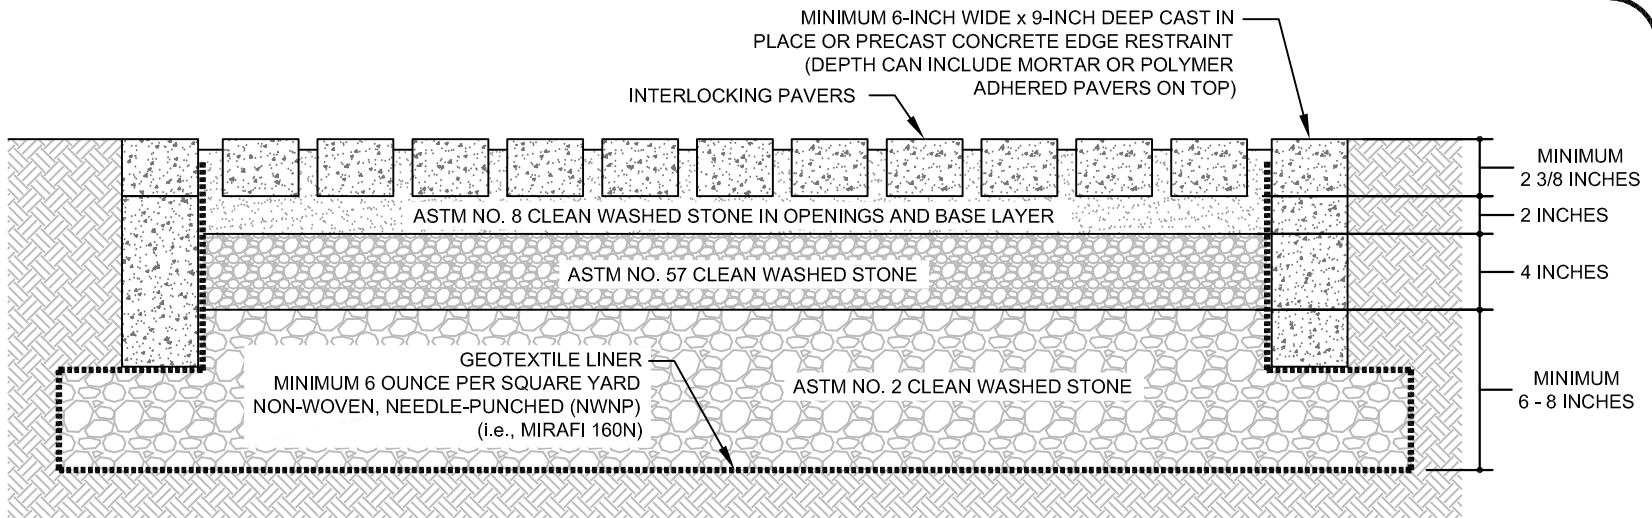


Permeable Driveway Cross Section

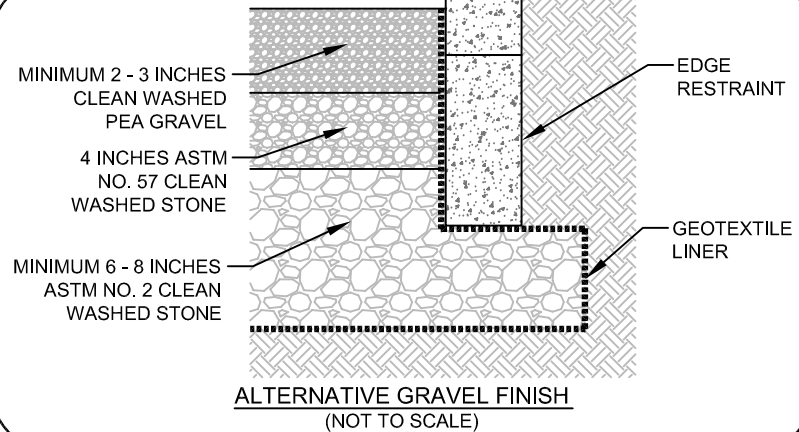

PERMEABLE PAVER DRIVEWAY - CROSS SECTION VIEW
(NOT TO SCALE)

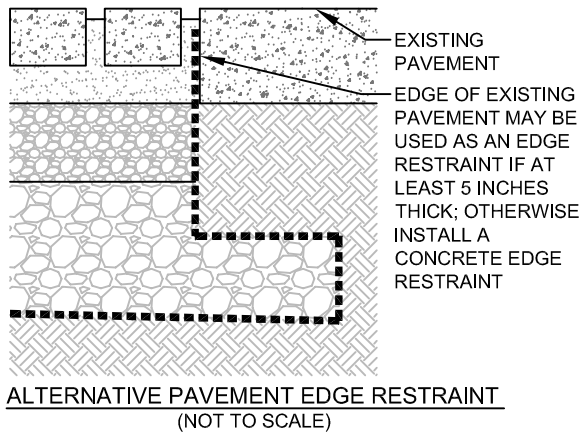

Note: These standard details are not requirements for Rain Check installations. They are meant to provide contractors with different options for permeable paver installations. All installations must meet ICPI requirements for permeable paver installations.