




STANDARD DETAIL

Permeable Driveway Elevation

PHILADELPHIA
WATER

phillywatersheds.org/raincheck

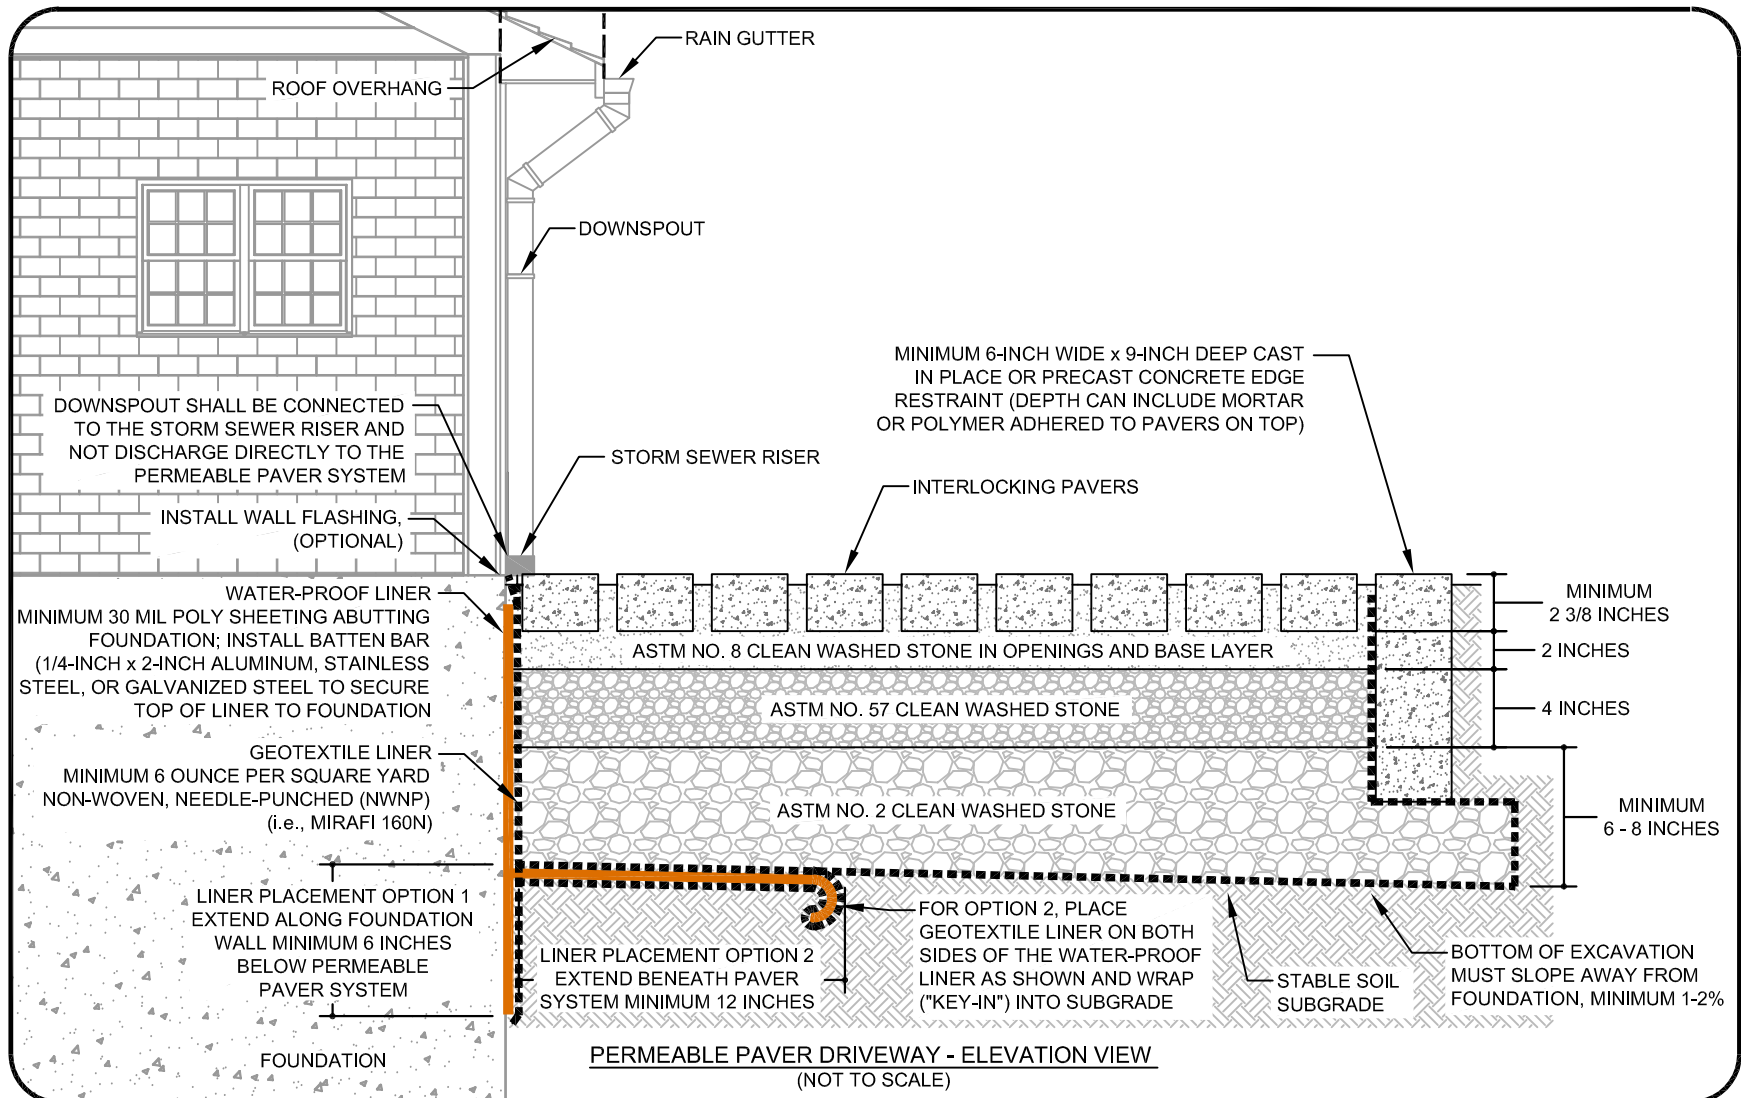

Note: These standard details are not requirements for Rain Check installations. They are meant to provide contractors with different options for permeable paver installations. All installations must meet ICPI requirements for permeable paver installations.