




STANDARD DETAIL

# Permeable Patio Elevation

PHILADELPHIA  
WATER

[phillywatersheds.org/raincheck](http://phillywatersheds.org/raincheck)

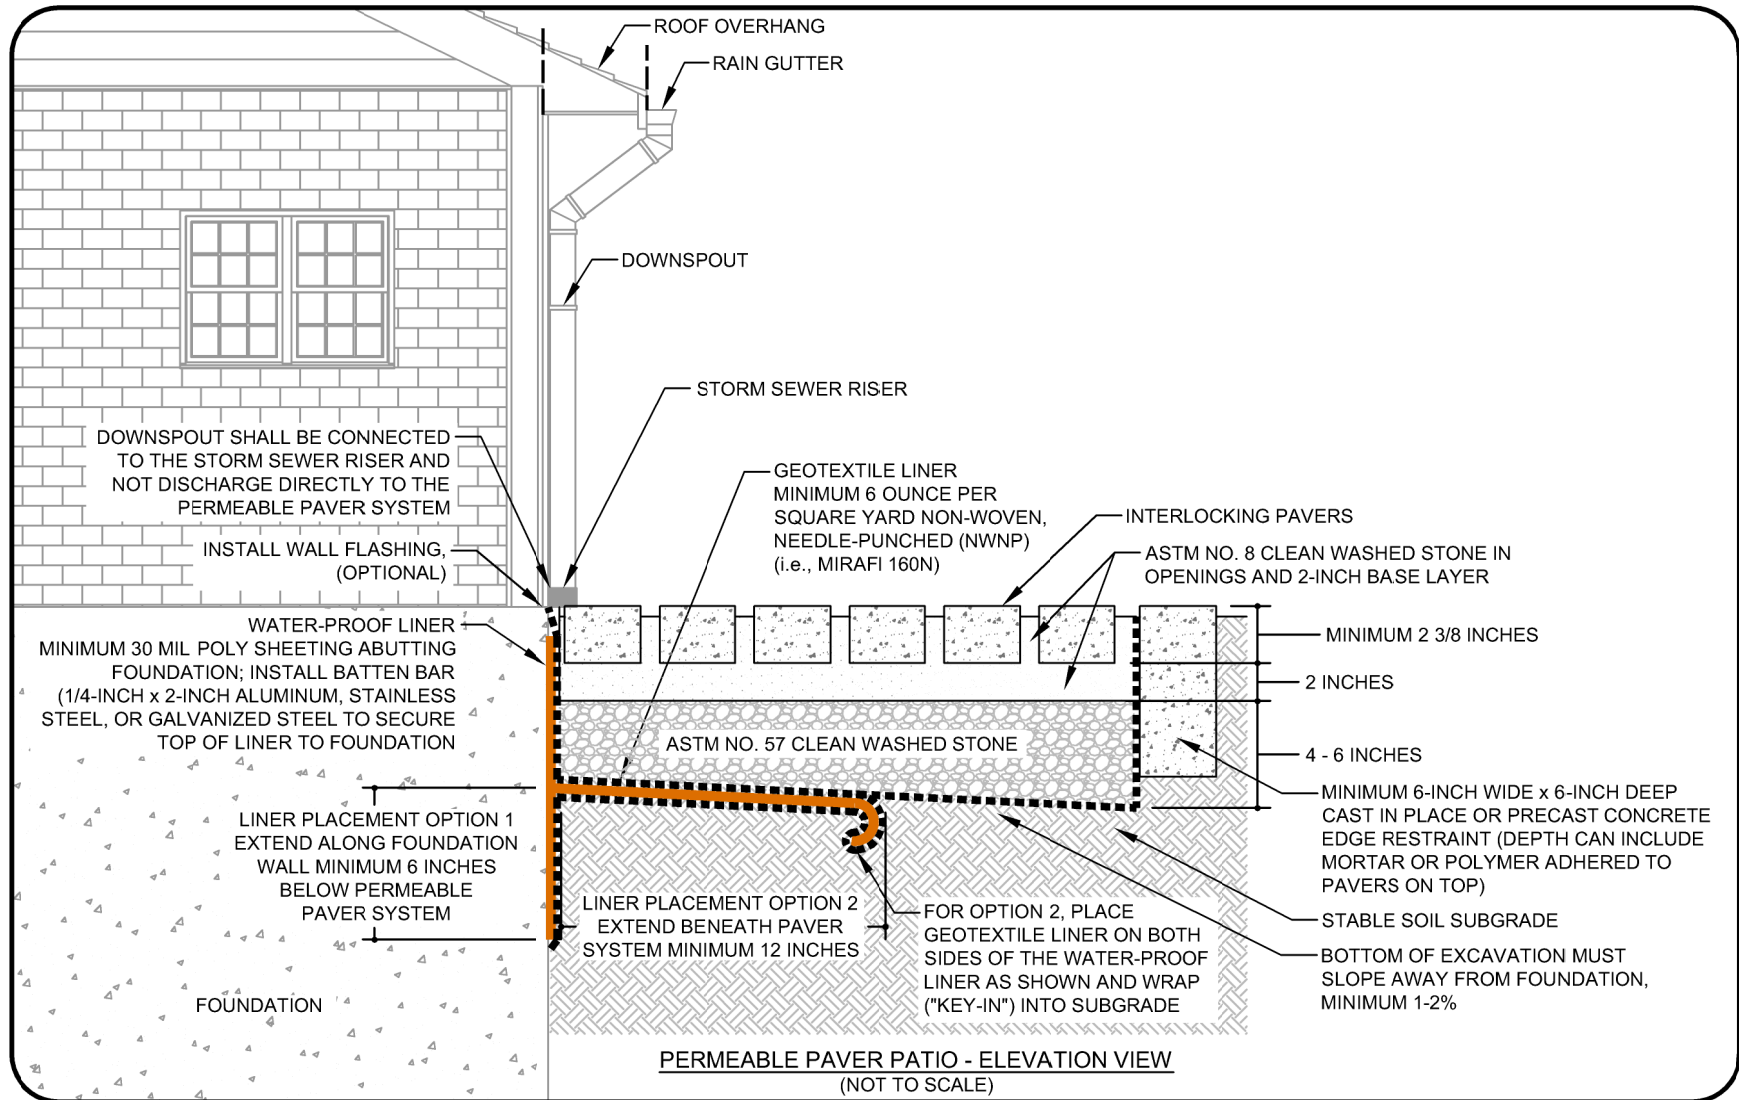

Note: These standard details are not requirements for Rain Check installations. They are meant to provide contractors with different options for permeable paver installations. All installations must meet ICPI requirements for permeable paver installations.